


CENTENIAL PARK

PROJECT BOUNDARY

DOWNIE MARSH REVEGETATION PLAN

PREPARED BY GILES SHEARING, BC HYDRO

APRIL 20, 2010

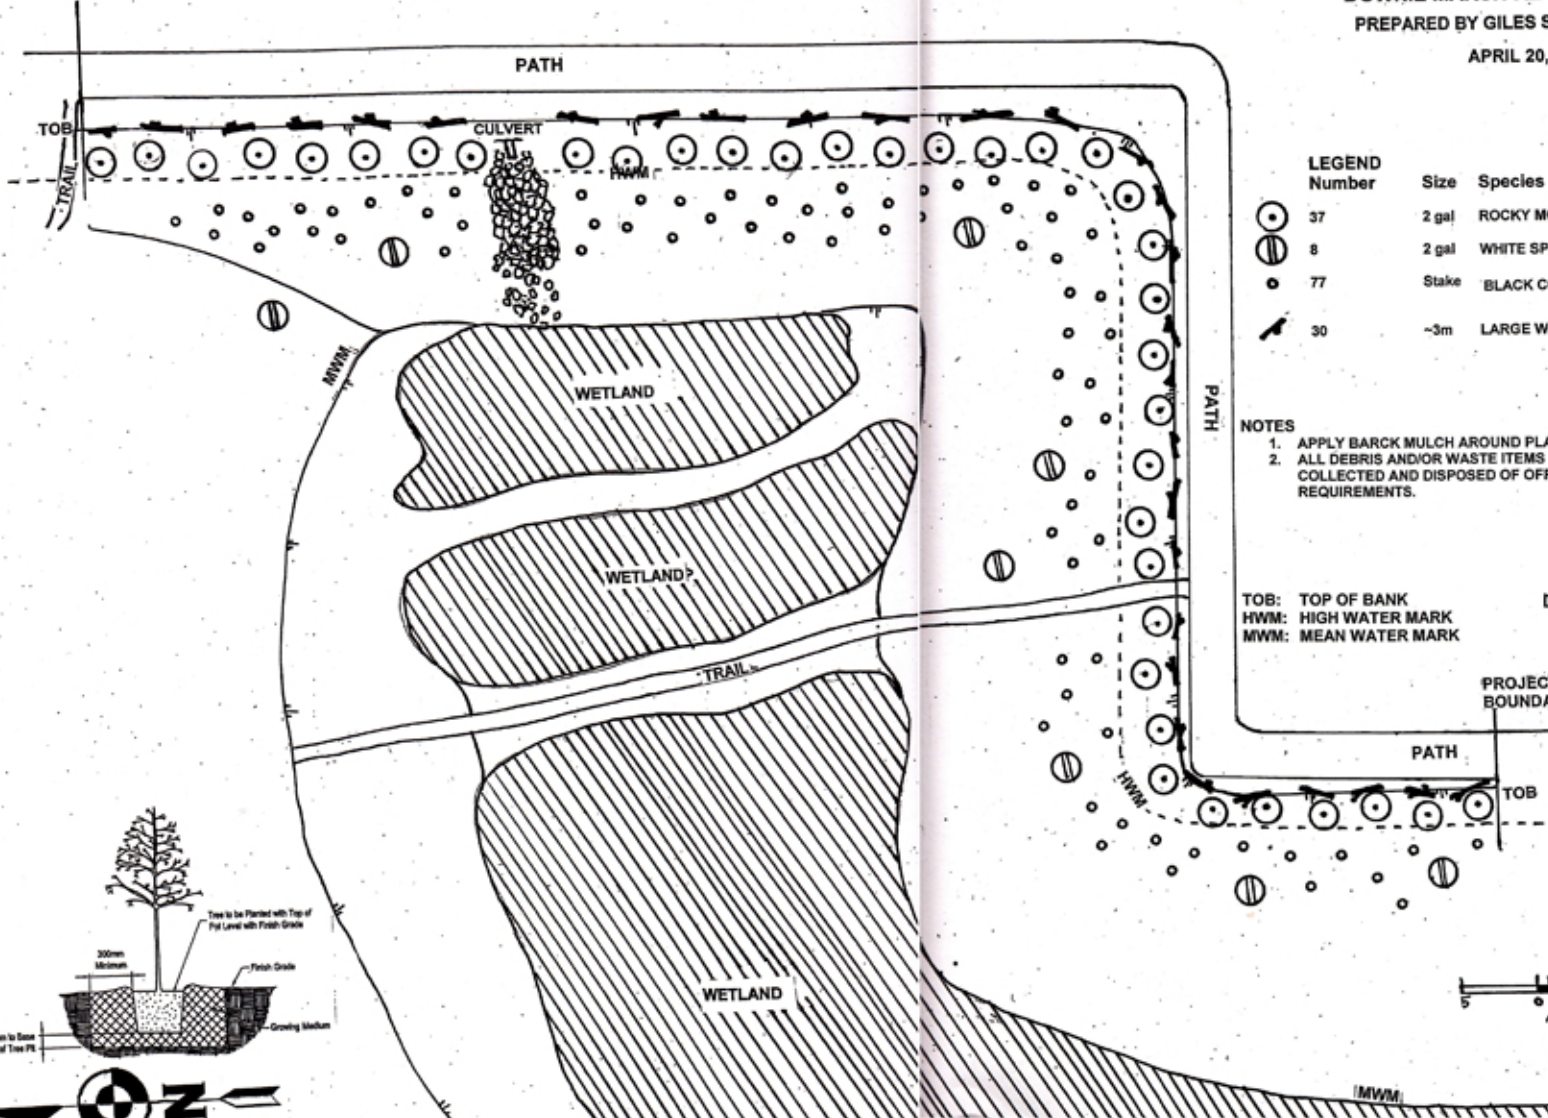

LEGEND

Number	Size	Species
37	2 gal	ROCKY MOUNTAIN JUNIPER (<i>Juniperus scopulorum</i>)
8	2 gal	WHITE SPRUCE (<i>Picea glauca</i>)
77	Stake	BLACK COTTONWOOD (<i>Populus trichocarpa</i>)
30	~3m	LARGE WOODY DEBRIS

NOTES

1. APPLY BARK MULCH AROUND PLANTED TREES.
2. ALL DEBRIS AND/OR WASTE ITEMS FROM LANDSCAPING OPERATION ARE TO BE COLLECTED AND DISPOSED OF OFFSITE IN ACCORDANCE WITH REGULATORY REQUIREMENTS.

TOB: TOP OF BANK
 HWM: HIGH WATER MARK
 MWM: MEAN WATER MARK

DOWNIE MILL LOG STORAGE YARD

PROJECT BOUNDARY

PATH

TOB

WETLAND

SCALE: 1:300



WETLANDS NTS

